


# TOP SECTION VIEW

## Green Glue Double Stud Wall

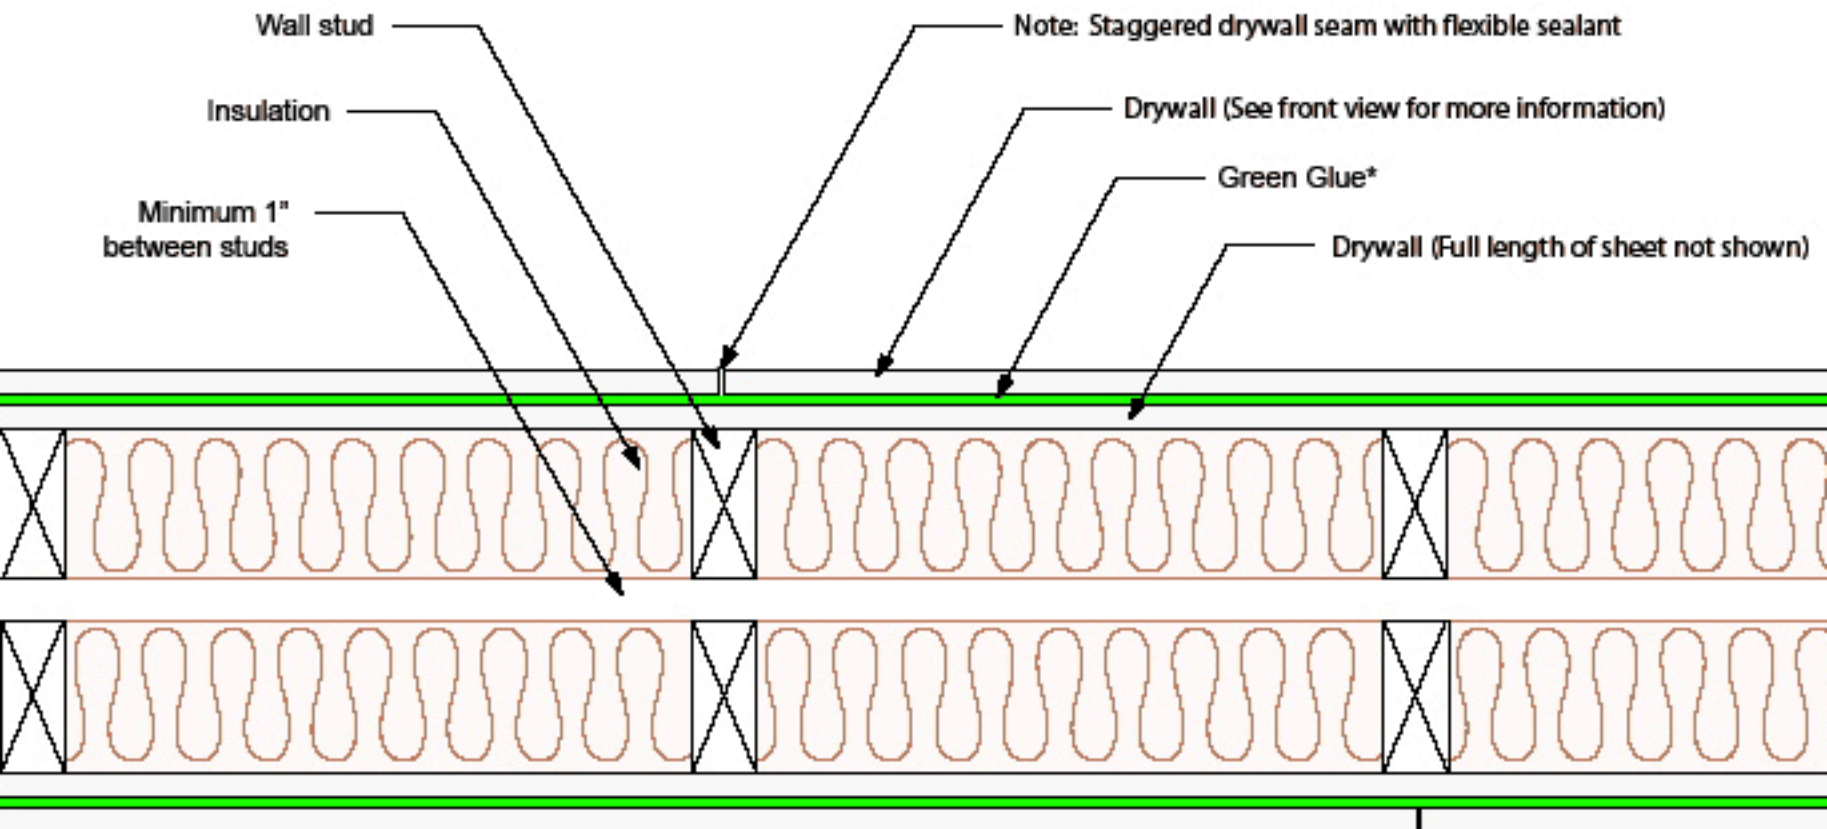

Note: \*Green Glue will have no real thickness in finished construction