


ELEVATION VIEW

Green Glue on each side - Wood Stud Wall

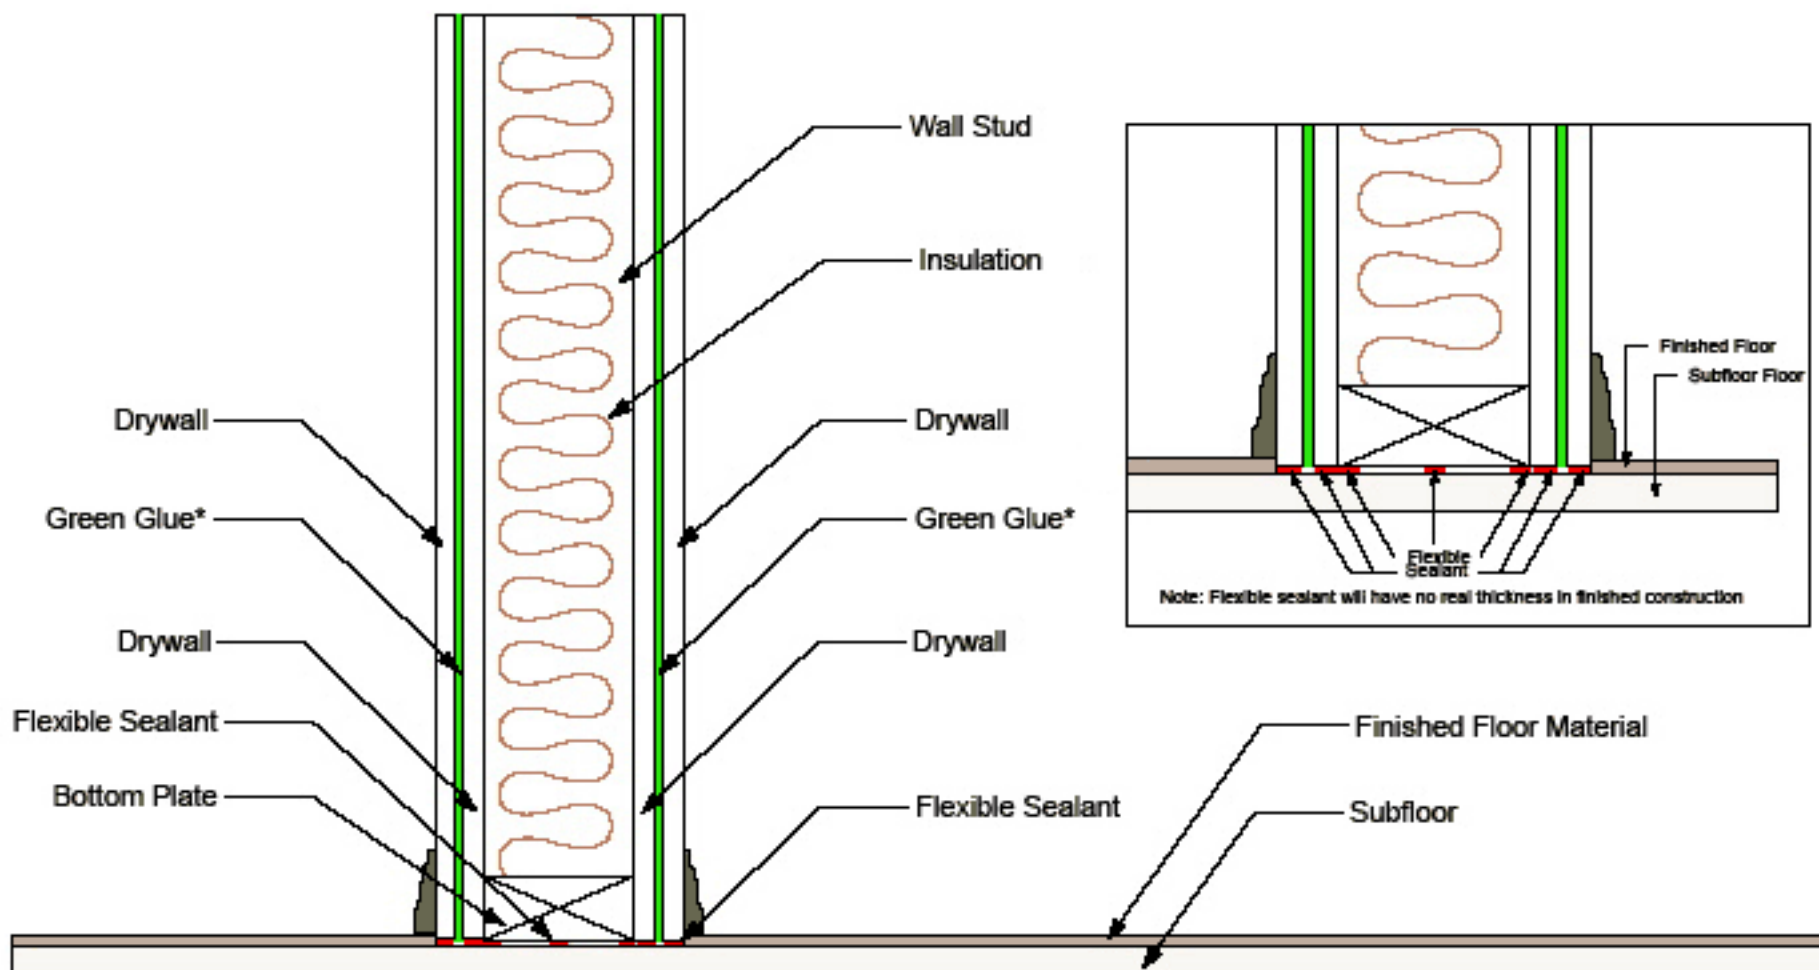

Note: *Green Glue will have no real thickness in finished construction