


TOP SECTION VIEW

Green Glue Staggered Stud Wall

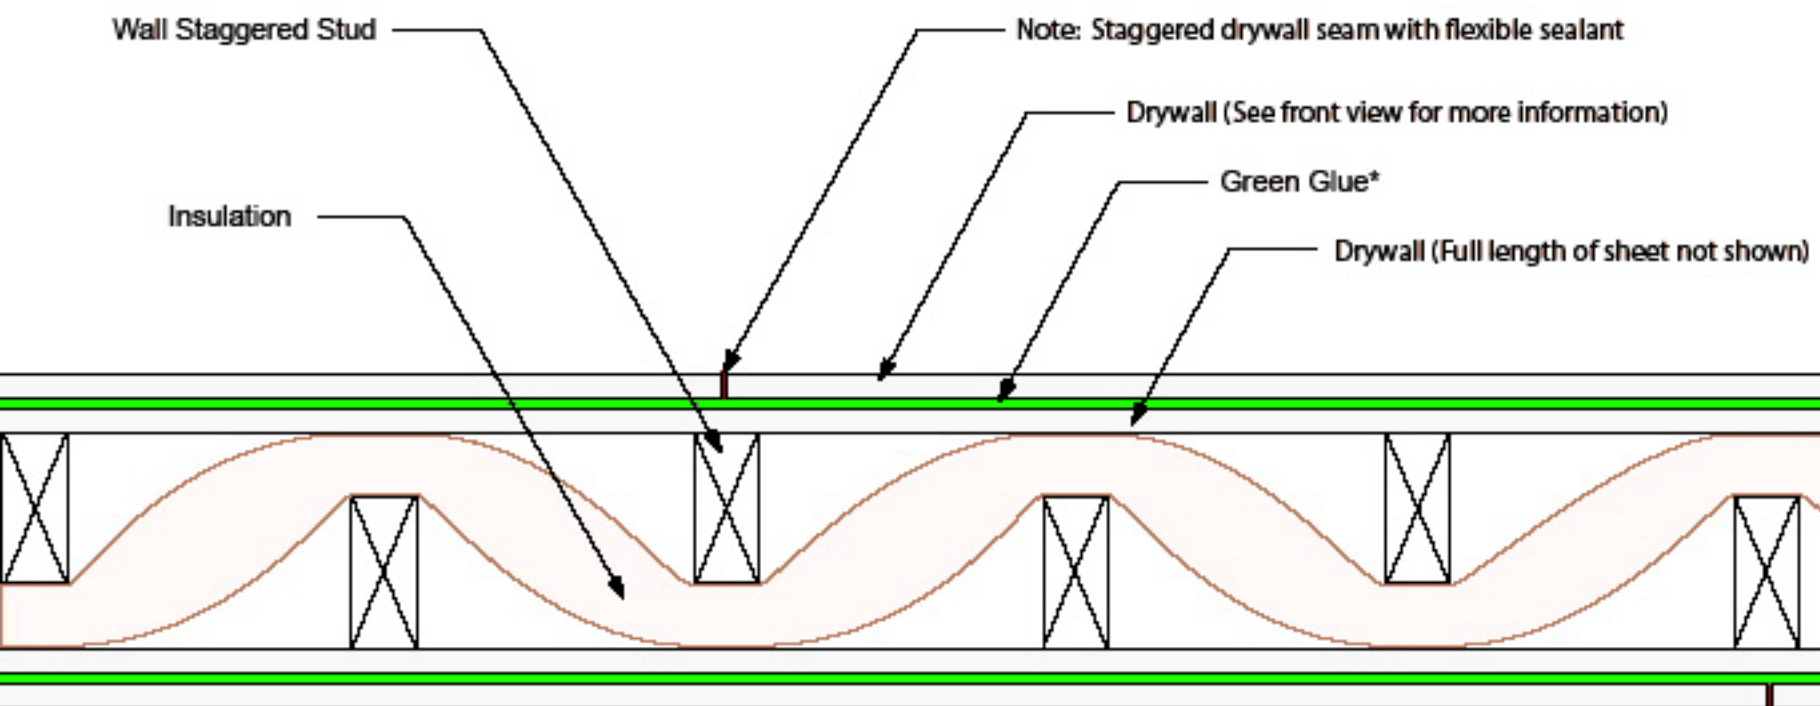

Note: *Green Glue will have no real thickness in finished construction